


Third Floor Fire Plan

HAZARD / ACTIVITY LEADING TO UNUSUAL, SIGNIFICANT OR UNACCEPTABLE RISKS DURING CONSTRUCTION ARE IDENTIFIED ON THIS DRAWING AS:

The list below identifies certain risks but does not cover all possible unusual etc situations which may be encountered during the construction process, it is also therefore the main contractor's responsibility to identify any further risks / hazards and take appropriate action.

Risks / Hazards particular to this drawing are listed below in numerical references, please refer to architectural risk register for further details:
Refer to Designers Risk Assessment

- SYMBOL KEY**
- FIRE ALARM ISOLATOR
 - ADDRESSABLE FIRE ALARM PANEL
 - MANUAL CALL POINT
 - SMOKE DETECTOR
 - SMOKE DETECTOR C/W SOUNDER BASE
 - FIRE ALARM INTERFACE
 - DRY RISER OUTLET
 - DRY RISER INLET
 - FIRE ESCAPE ROUTE

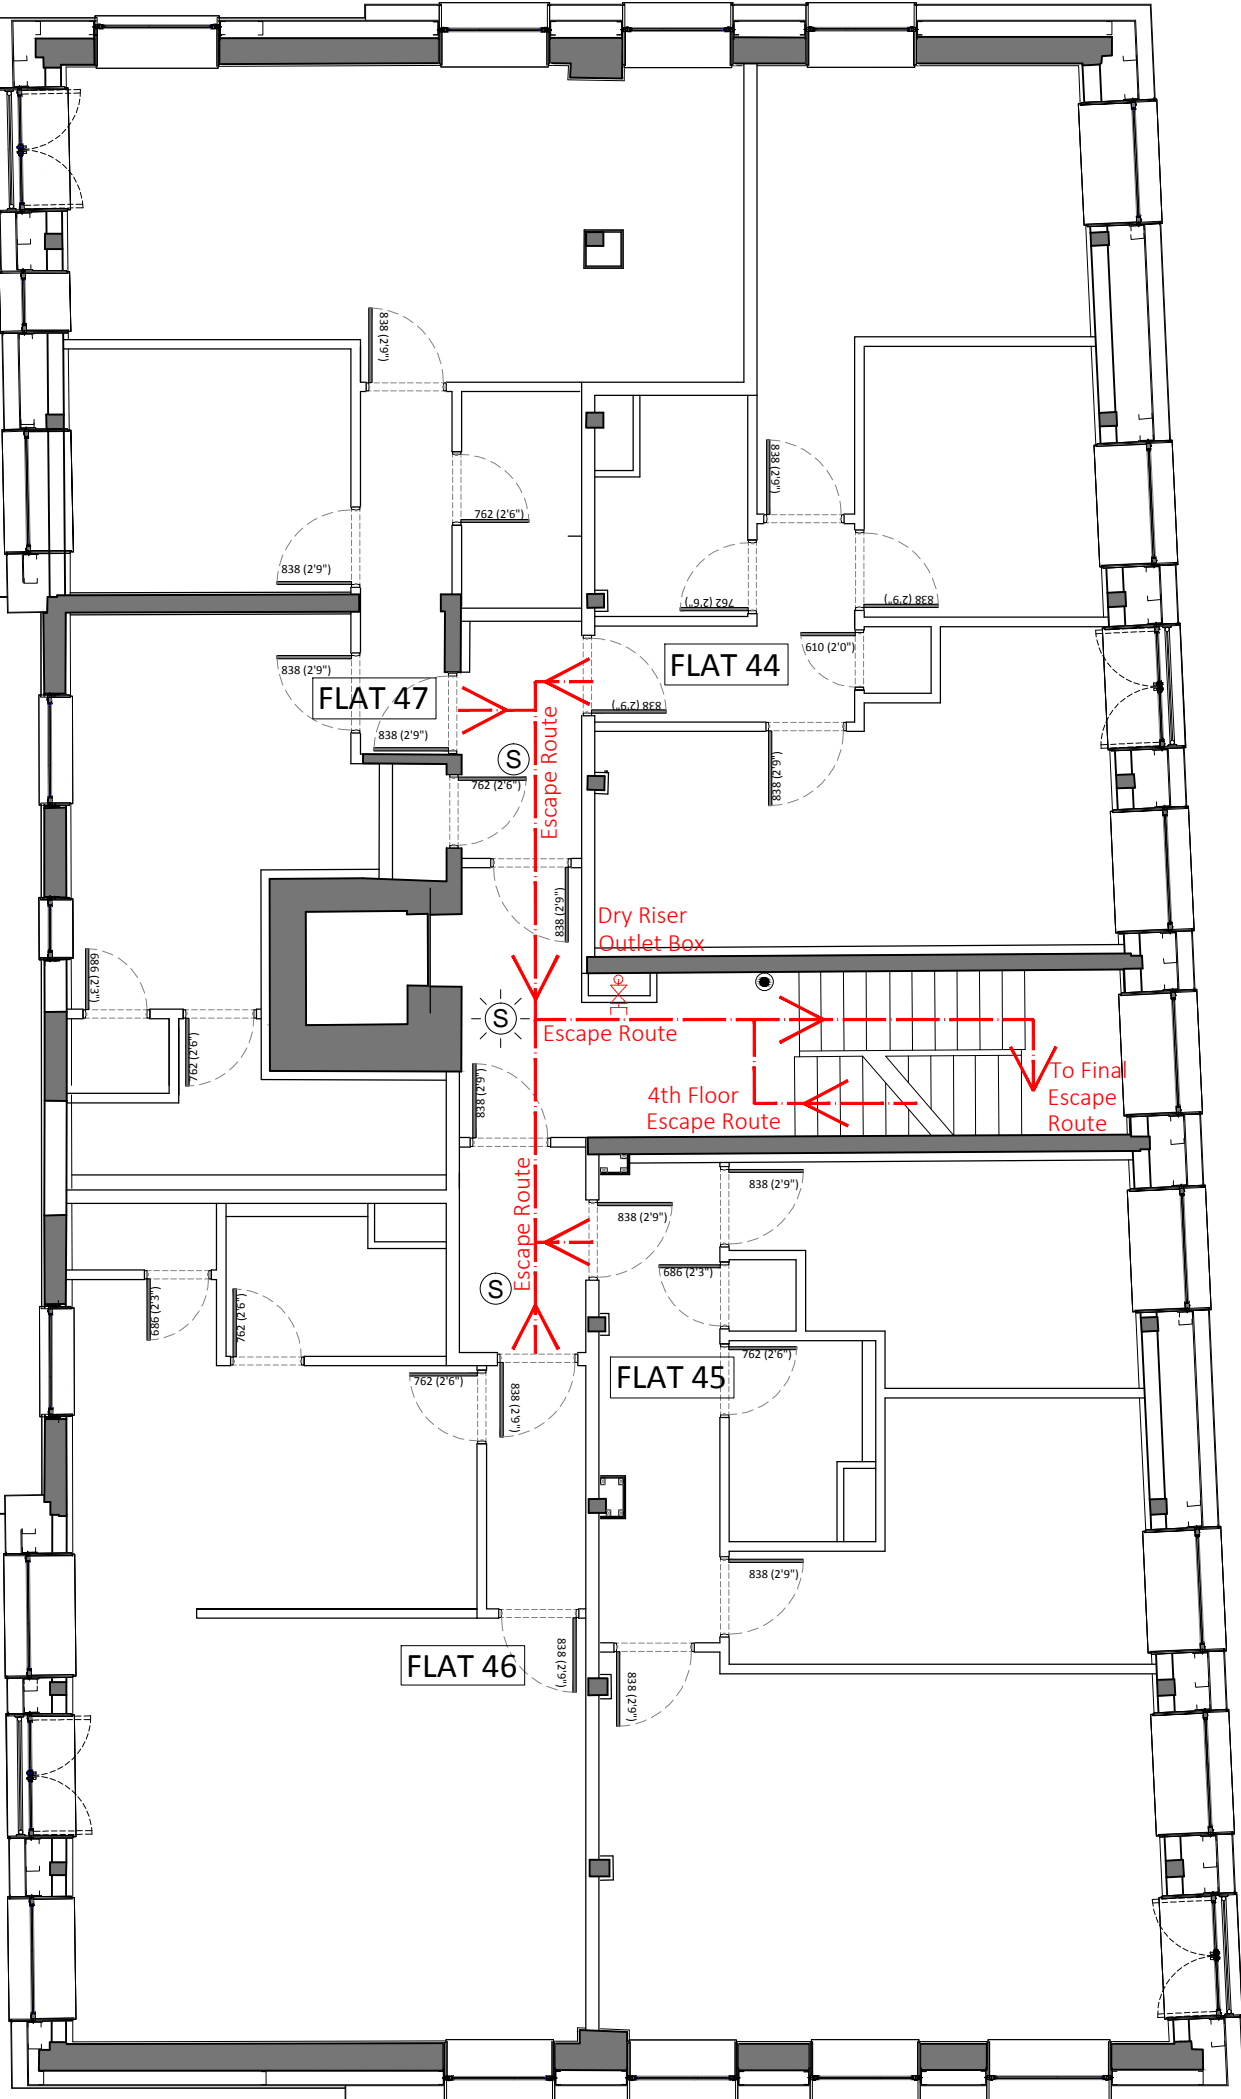

Rev	Date	Drawn	Description	Checked
-----	------	-------	-------------	---------

Fire Plan

Client	The Holgate Venture	Issued From	Hull
Project	Holgate Villas, Holgate Road, York, YO24 4AB	Date	Jan 2016
Title	Third Floor - Fire Plan	Scale	N.T.S.
Drawn	JR	Auth	SB

Drawing Number	Revision	Do not scale from this drawing. Work to figure dimensions, and any discrepancy to be reported to the Architect.
Y-3600-BSP/CDM-13-4012	-	© This drawing is copyright and must not be reproduced or used for any other purpose without the permission of LHL Group Ltd.

LHL Group Property and Construction Consultants

The Chocolate Works
Bishopthorpe Road
York
YO23 1DE

Suite 2
The Riverside Building
Livingston Road
Hessle
HU13 0DZ

01904 690699
www.lhlgroup.co.uk

Offices also in:
Harrogate
Newcastle Upon Tyne
Doncaster

LHL GROUP
PROPERTY AND CONSTRUCTION CONSULTANTS

HAZARD / ACTIVITY LEADING TO UNUSUAL, SIGNIFICANT OR UNACCEPTABLE RISKS DURING CONSTRUCTION ARE IDENTIFIED ON THIS DRAWING AS:

The list below identifies certain risks but does not cover all possible unusual etc situations which may be encountered during the construction process, it is also therefore the main contractor's responsibility to identify any further risks / hazards and take appropriate action.


Risks / Hazards particular to this drawing are listed below in numerical references, please refer to architectural risk register for further details:

Refer to Designers Risk Assessment



SYMBOL KEY

- FIRE ALARM ISOLATOR
- ADDRESSABLE FIRE ALARM PANEL
- MANUAL CALL POINT
- SMOKE DETECTOR
- SMOKE DETECTOR C/W SOUNDER BASE
- FIRE ALARM INTERFACE
- DRY RISER OUTLET
- DRY RISER INLET
- FIRE ESCAPE ROUTE

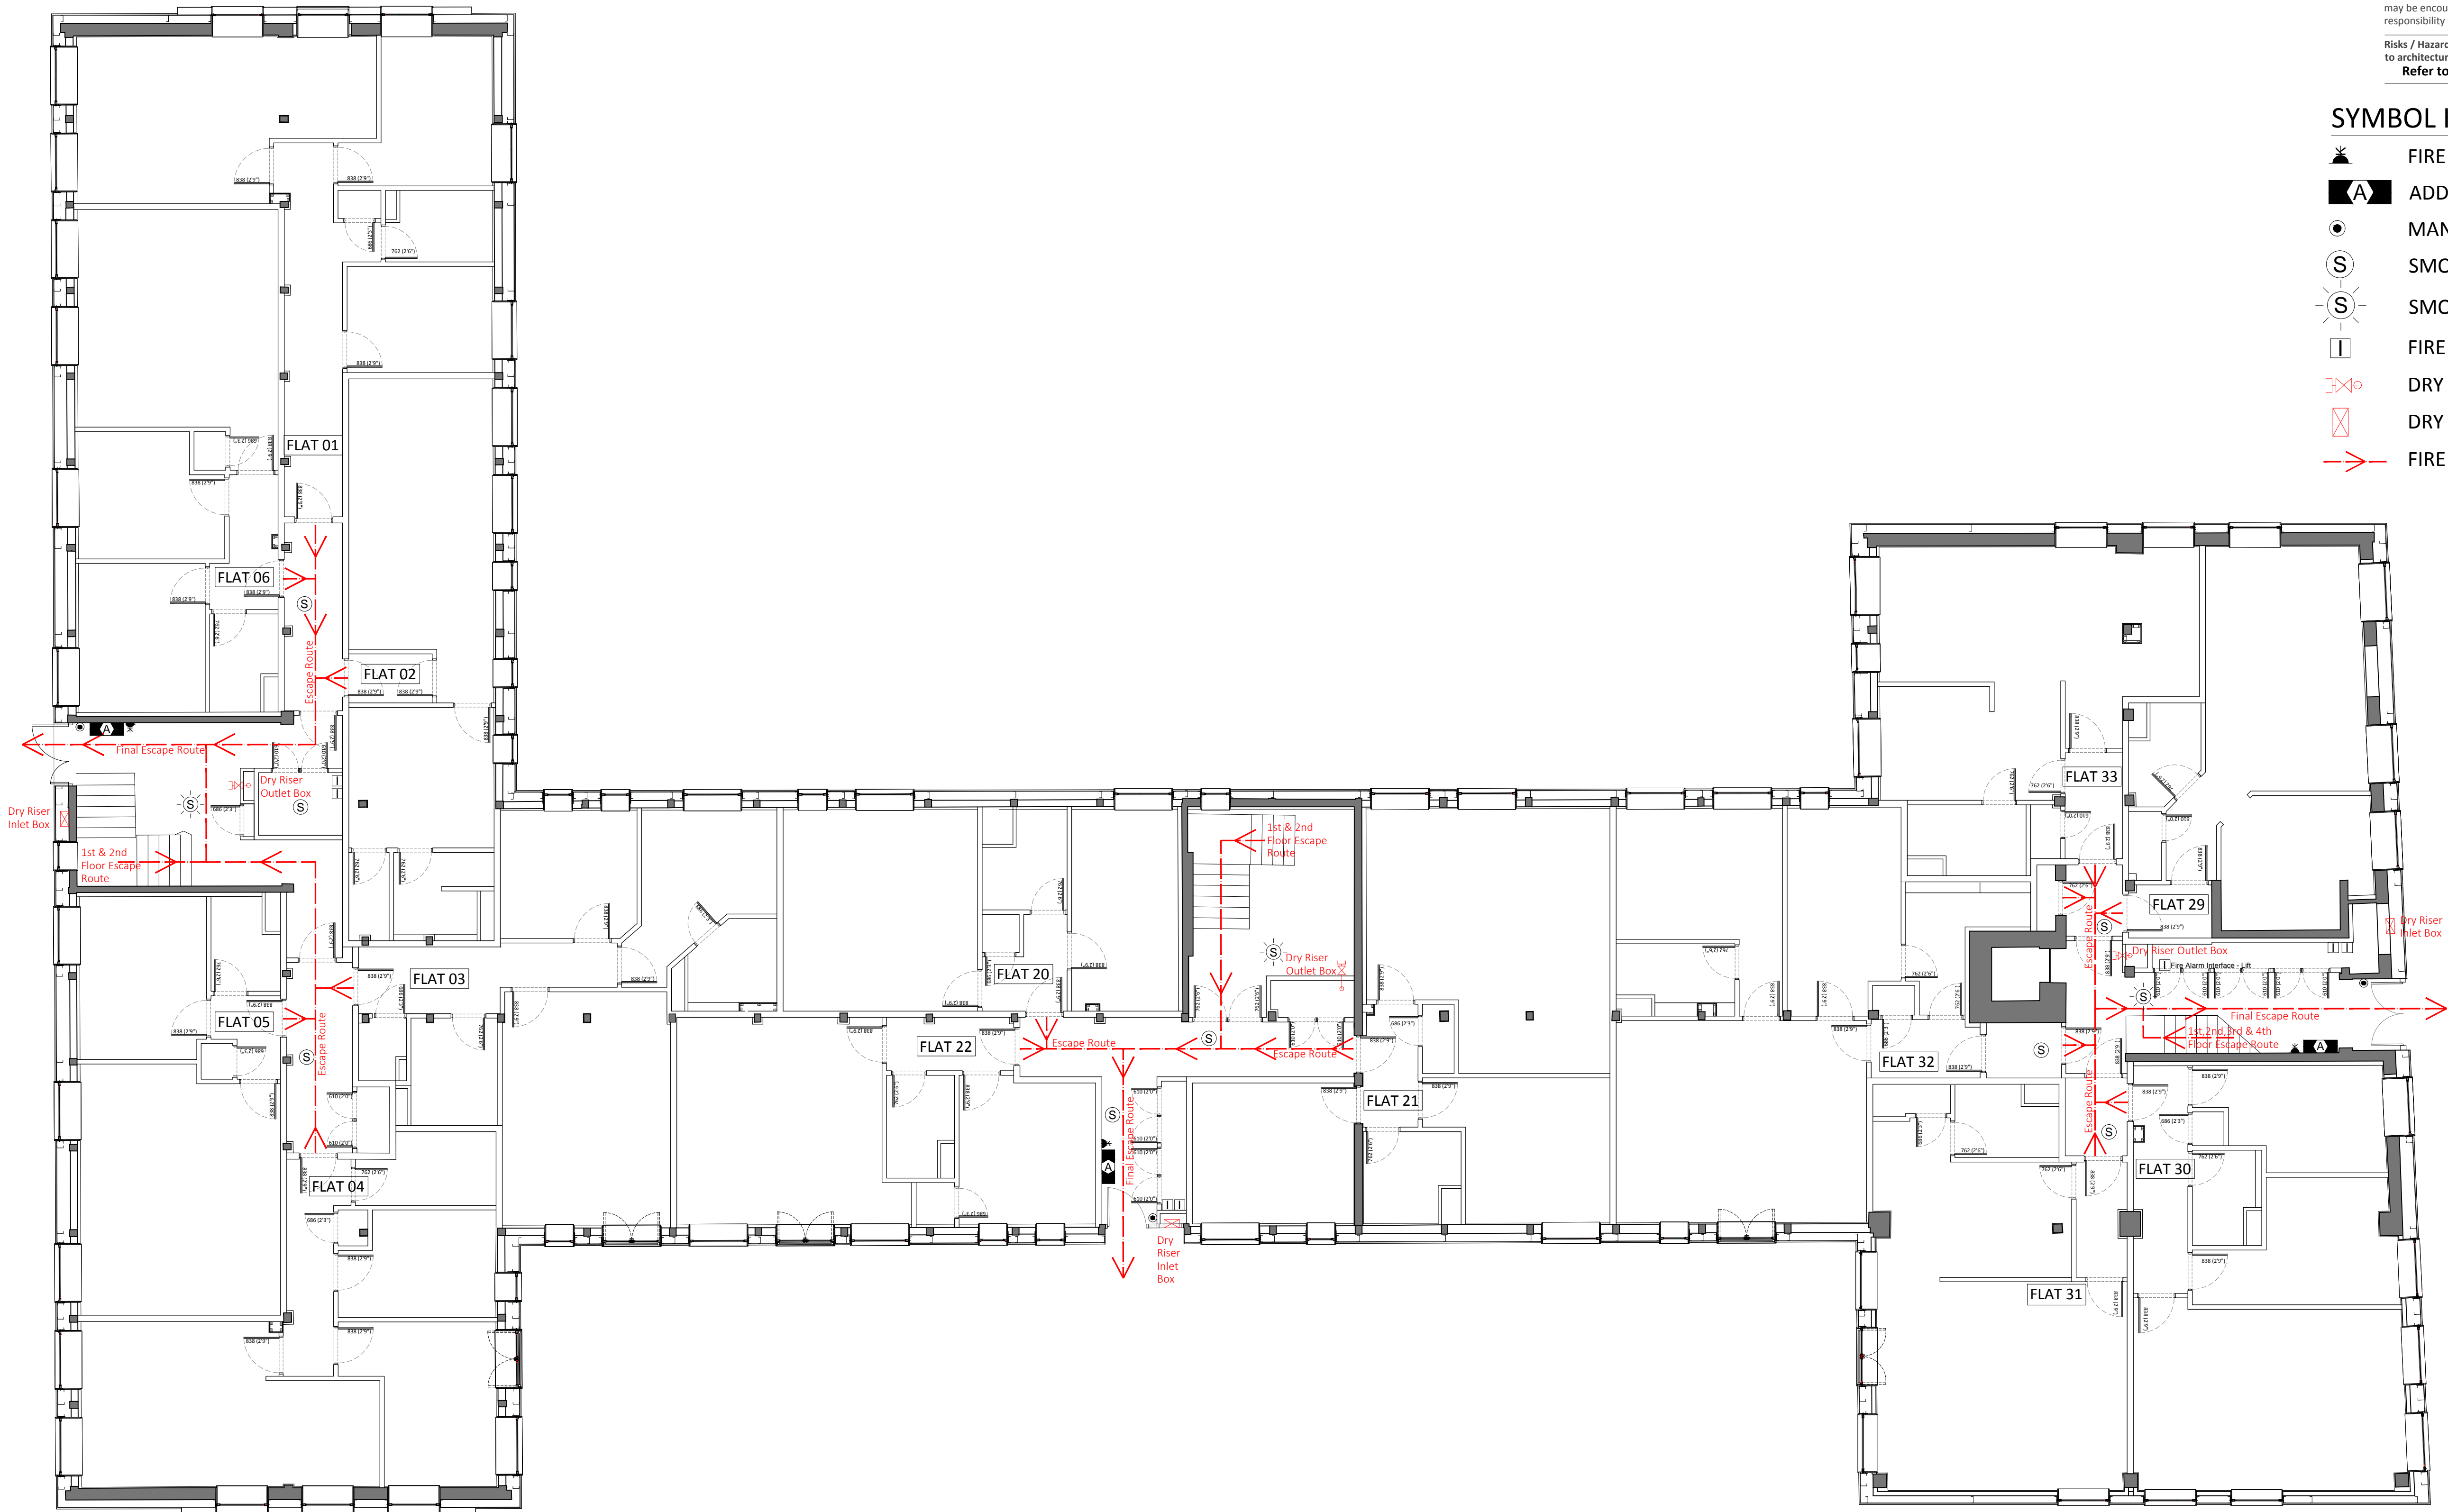

Ground Floor Fire Plan

Rev	Date	Drawn	Description	Checked
-----	------	-------	-------------	---------

Fire Plan

Client	The Holgate Venture	Issued From	Hull
Project	Holgate Villas, Holgate Road, York, YO24 4AB	Date	Jan 2016
Title	Ground Floor - Fire Plan	Scale	N.T.S.
Drawn	JR	Auth	SB

Drawing Number	Y-3600-BSP/CDM-13-1012	Revision	
----------------	------------------------	----------	--

LHL Group Property and Construction Consultants

The Chocolate Works Suite 2
Bishopthorpe Road
York
YO23 1DE

The Riverside Building
Livingston Road
Hessle
HU13 0DZ

Offices also in:
Harrrogate
Newcastle Upon Tyne
Doncaster

01904 690699
01482 215999
www.lhlgroup.co.uk

LHL GROUP
PROPERTY AND CONSTRUCTION CONSULTANTS